


16"

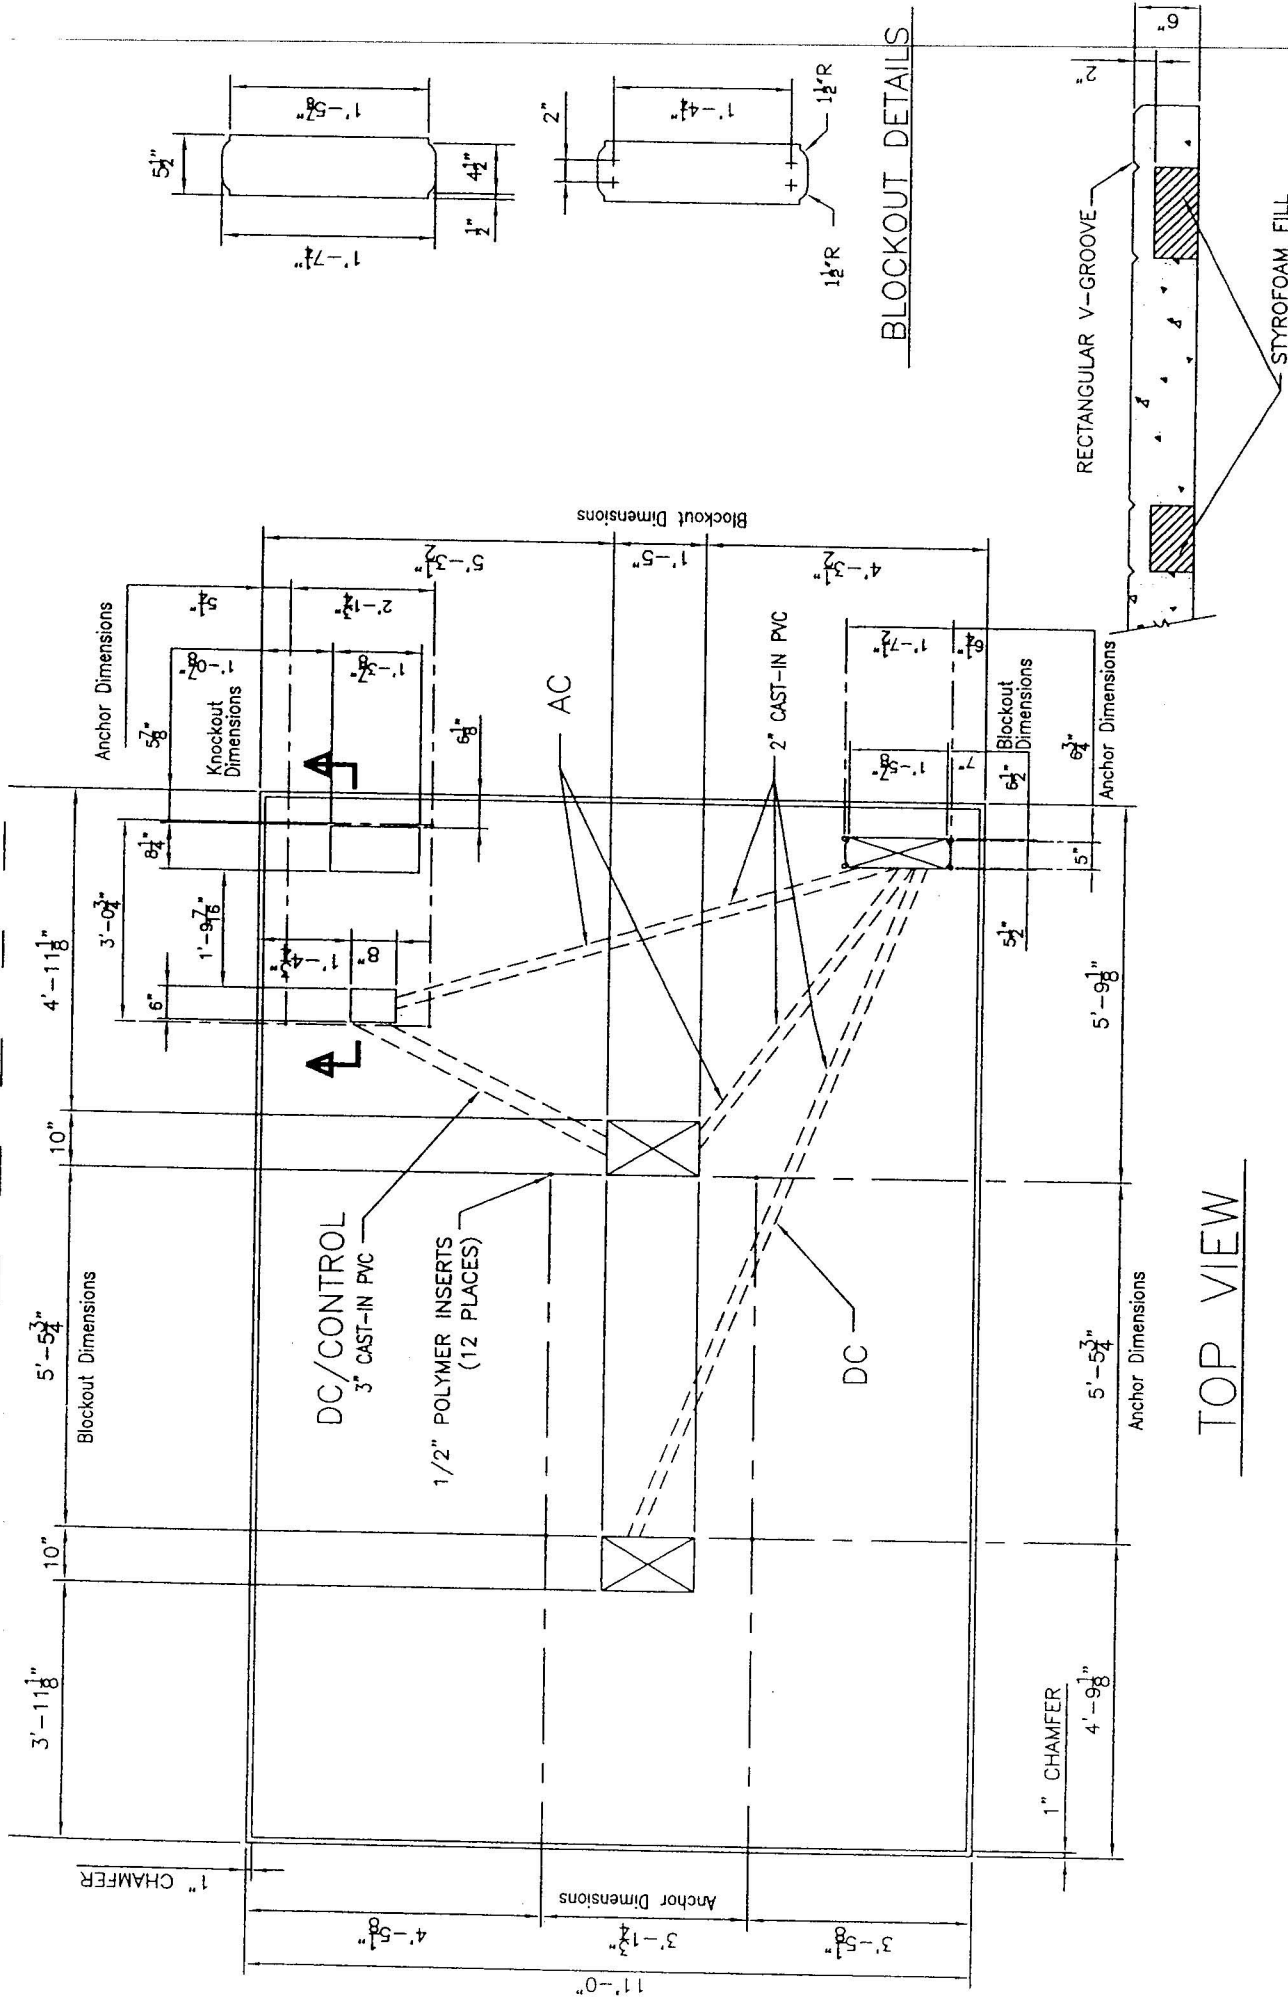

GENERATOR KNOCKOUT DETAIL

DATE	REVISION	REV.	BY	CHKD BY
01/15/01	INITIAL ISSUE	0	CAN	-
03/08/01	Revise Blockout Dimensions	1	EDB	-
03/23/01	Revise Blockout Dimensions	2	EDB	-
11/01/02	Corrections	3	KGM	-

DRAWING NUMBER: MESA100-11x16
 FILE LOCATION: F:\GNITZEL\DMGS\Jobs\16w
 SALESPERSON: Joe Morgan
 SO #: 050-00-
 SCALE: 1" = 1" SHEET 1 of 1

MESA-4 Pad
 11'-0" x 16'-0" x 0'-6"
 W/Marconi Juicebox 90' Option
 Top View / Submittal Drawing

Oldcastle Precast
 1478 GREER CIRCLE TEL: (770) 463-5420 P.O. BOX 447
 STONE MOUNTAIN, GA 30083 FAX: (770) 463-5425 TUCKER, GA 30085-0447

THIS DRAWING AND ANY PART HEREOF IS THE PROPERTY OF OLDCASTLE PRECAST EAST, INC. AND IS SUBJECT TO RETURN ON REQUEST BY THIS COMPANY. THE INFORMATION SHOWN IS CONFIDENTIAL AND NOT BE LOANED, REPRODUCED, COPIED, OR IN ANY MANNER WHICH WILL BE DETRIMENTAL TO OLDCASTLE PRECAST EAST, INC.