


TYPICAL JOINT DETAIL

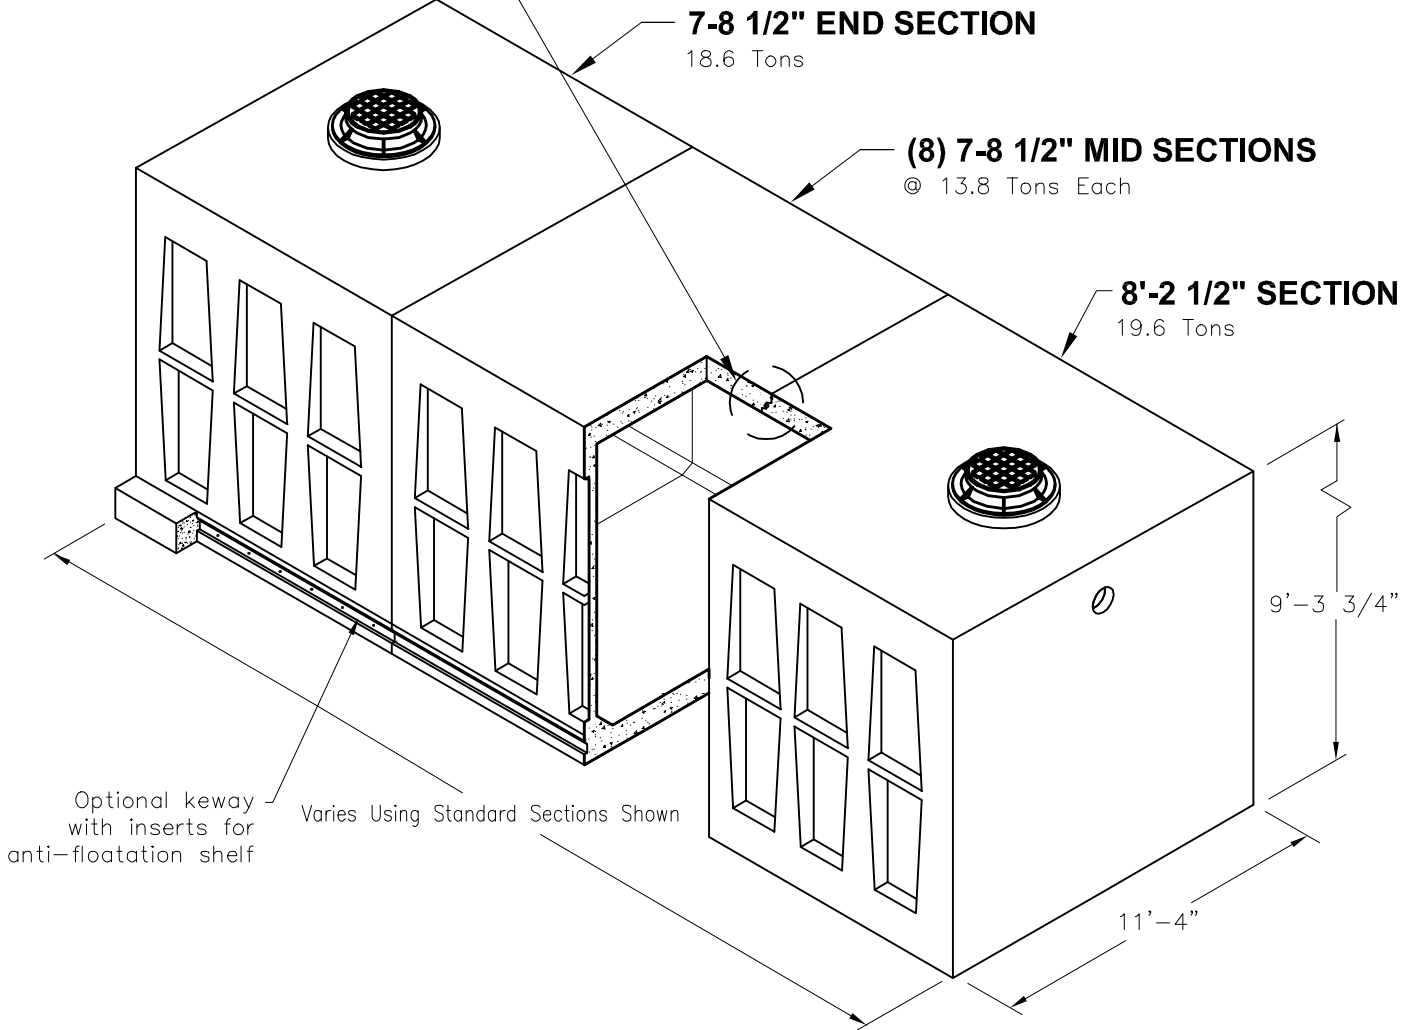

Oldcastle Precast®

Underground Sandfilter

FILE NAME: 324ECFUGSF108_ISO.DWG

ISSUE DATE: January, 2008

www.oldcastleprecast.com

**10'-0" x 8'-0"
Underground Sandfilter
Standard Layout**

Copyright © 2008 **Oldcastle Precast®**